


All Rights Reserved
No reproduction or use of
any part of this plan without
written consent of
JJ Marshall Landscape Creations, Inc.

JJ Marshall Landscape Creations, Inc.
14701 Griffin Road, Decatur, GA 30034
815.827.3109





designed by: Jeff J. Marshall

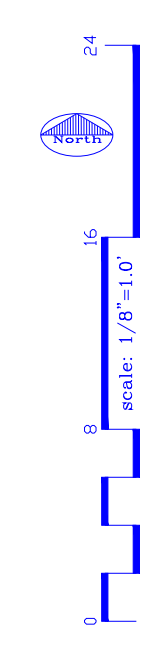

March 4, 2026

750 14th St. / 1428 Lewis St.
De Kalb, IL

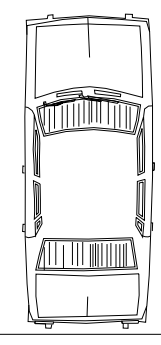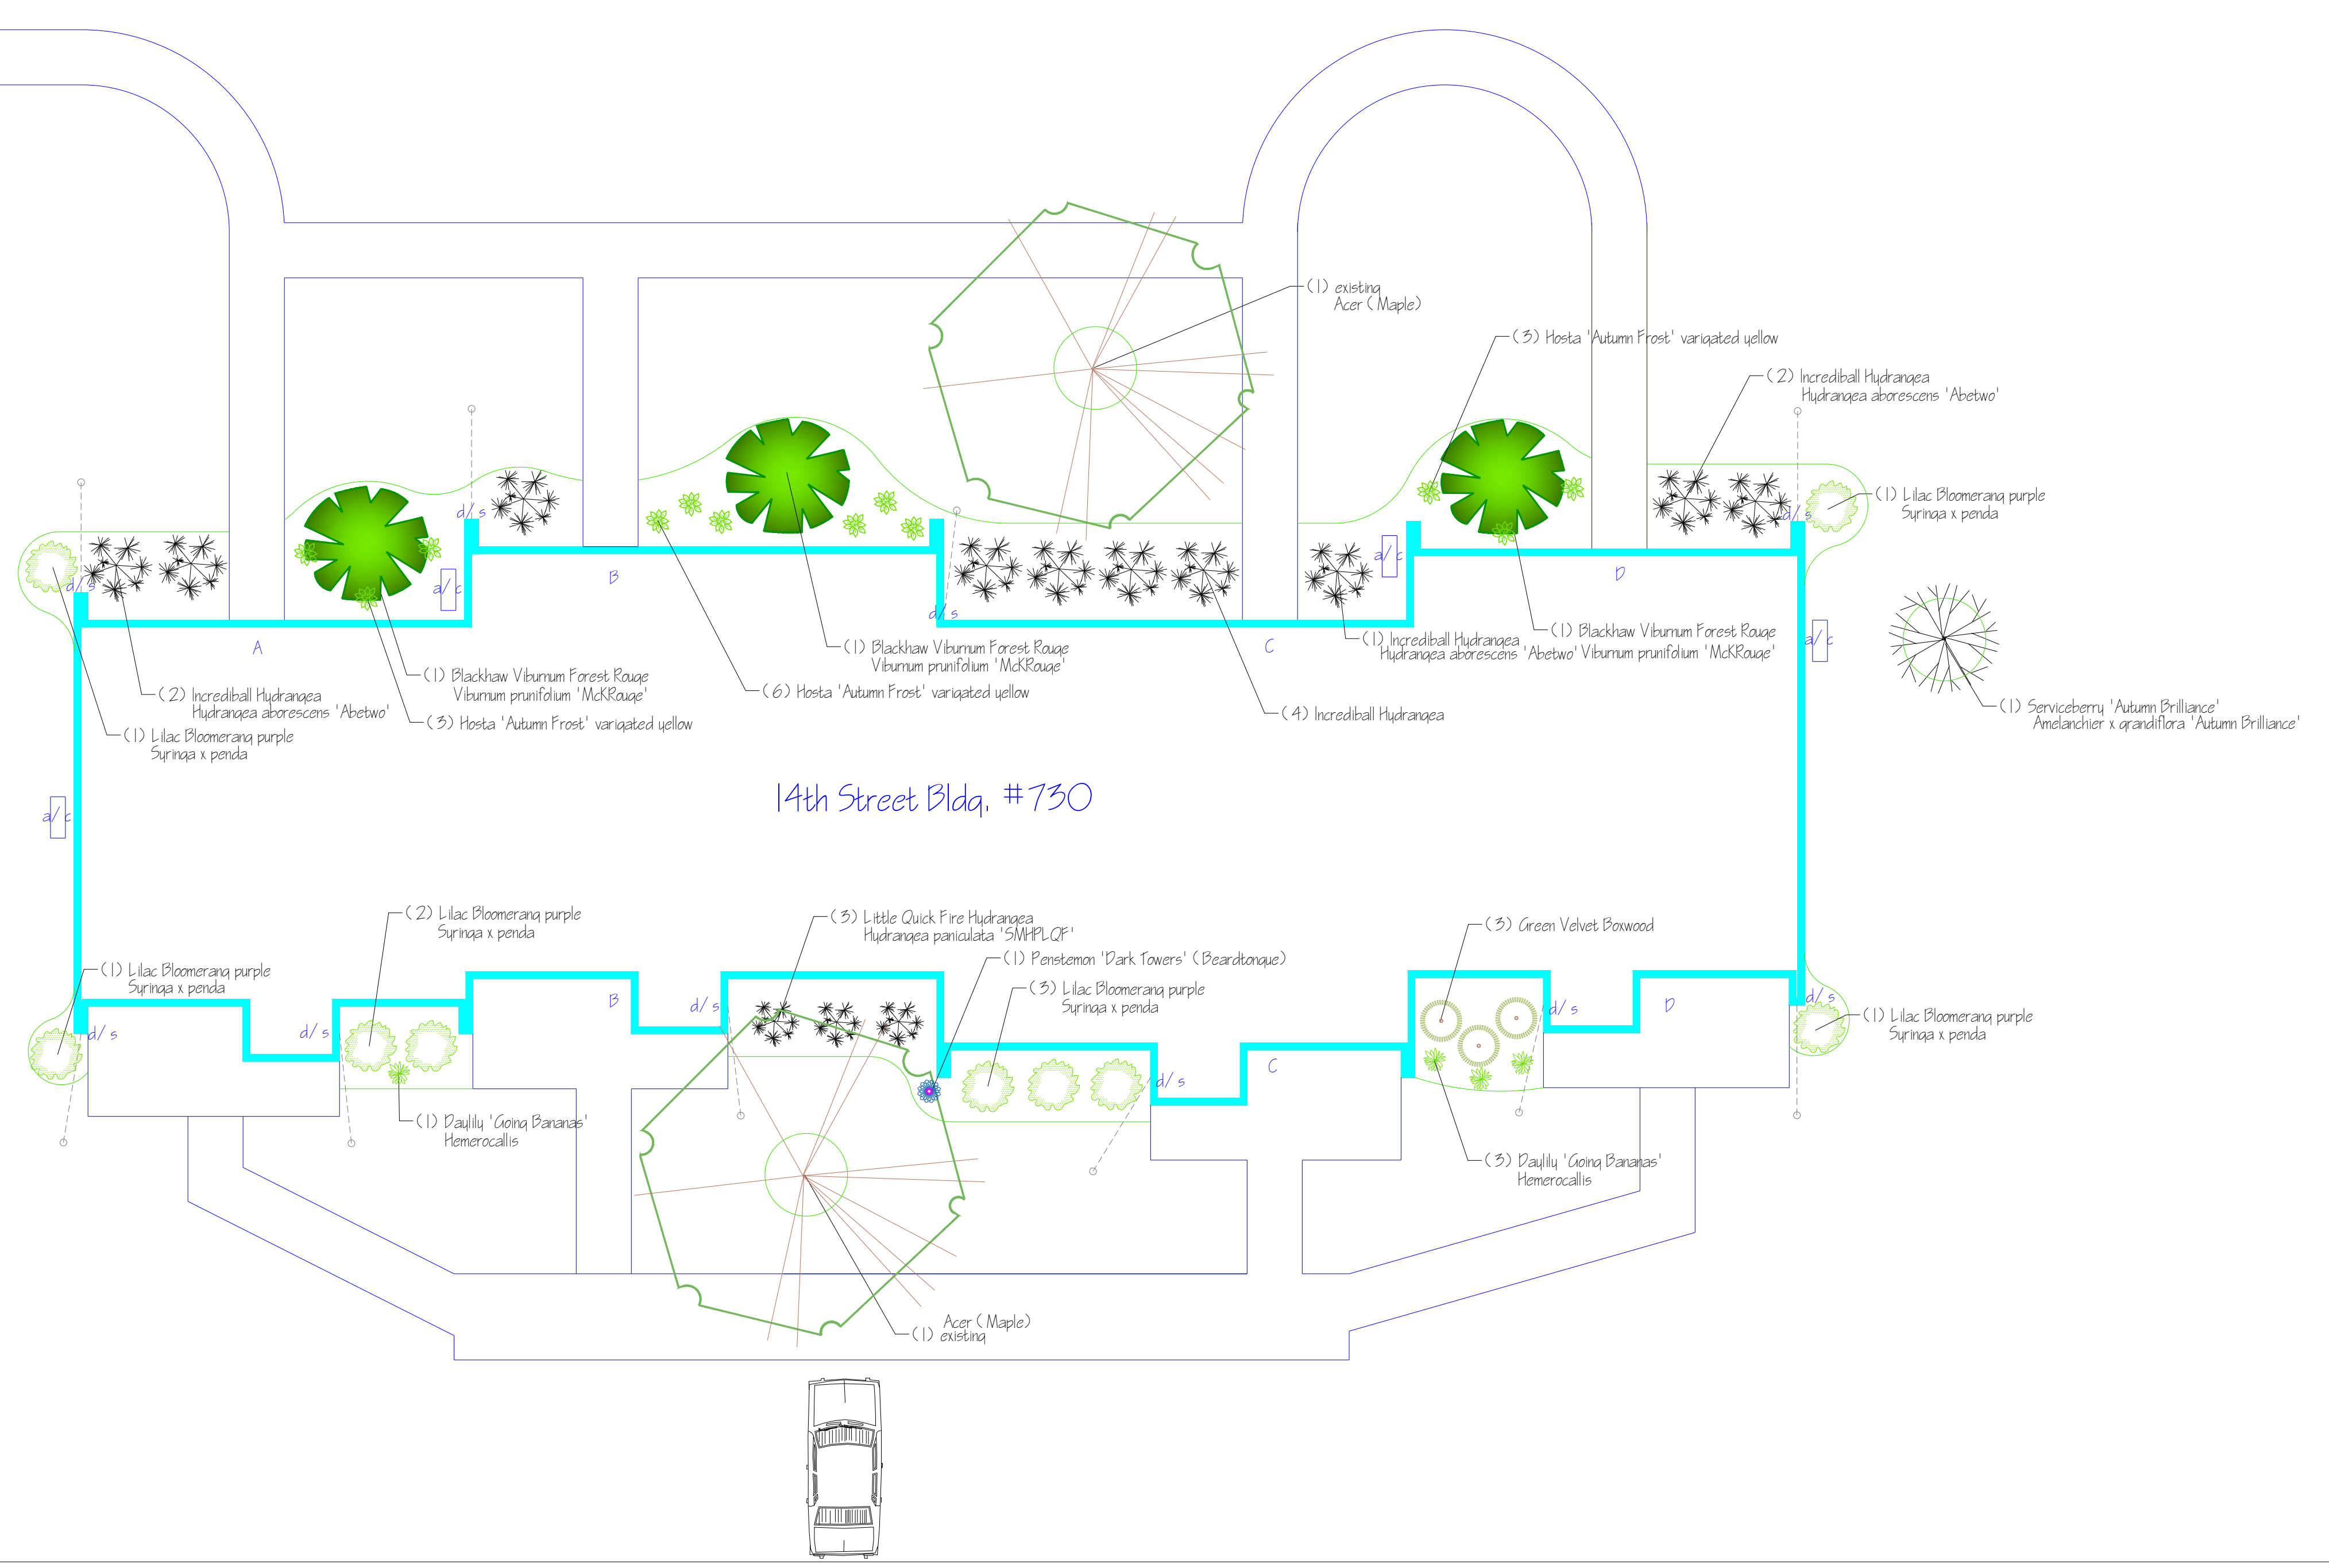

Housing Authority Co. of DeKalb
Lewis Court